


LETTING DATE:
TBA

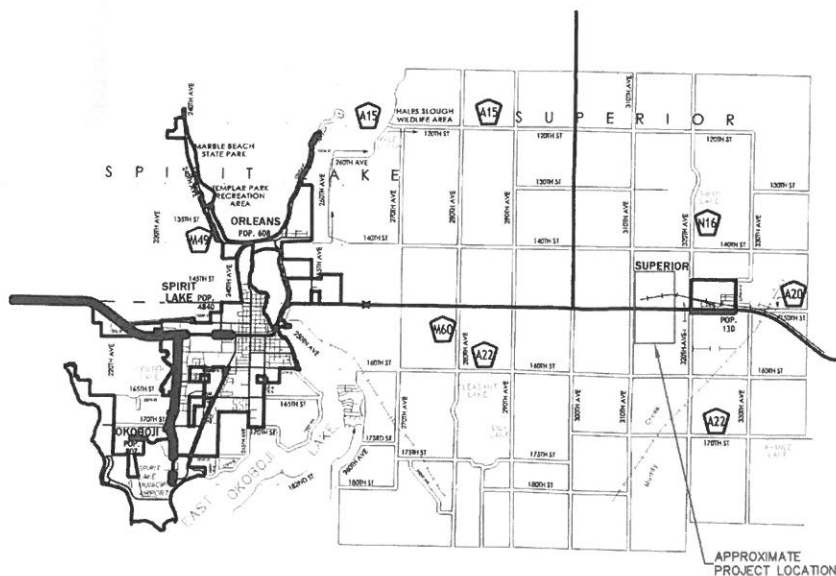


BEI PROJECT NO. E19024

APPROXIMATELY 2200 FEET EAST OF THE INTERSECTION OF HIGHWAY 9
AND 310TH AVE ON THE NORTH AND SOUTH SIDE OF THE ROAD
DICKINSON COUNTY, IOWA

UNLESS OTHERWISE SPECIFIED, THE IOWA STATEWIDE URBAN DESIGN AND SPECIFICATIONS (SUDAS) FOR PUBLIC IMPROVEMENTS, 2019 EDITION, FOLLOWED BY THE IOWA DEPARTMENT OF TRANSPORTATION STANDARD SPECIFICATIONS FOR HIGHWAY AND BRIDGE CONSTRUCTION, SERIES 2015, AND APPLICABLE GENERAL SUPPLEMENTAL SPECIFICATIONS AND SPECIAL PROVISIONS SHALL APPLY TO CONSTRUCTION ON THIS PROJECT. IN CASE OF CONFLICTING REQUIREMENTS, THE MORE STRINGENT SHALL APPLY.

INDEX OF SHEETS	
NO.	DESCRIPTION
A.01	TITLE SHEET
A.02	PLAN VIEW OF PROJECT
D.01—D.03	PLAN AND PROFILE SHEETS

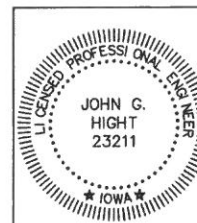

I hereby certify that this engineering document was prepared by me or under my direct personal supervision and that I am a duly licensed Professional Engineer under the laws of the State of Iowa.

Date _____

John G. Hight, P.E.
License number 23211
My license renewal date is December 31, 2019
Pages or sheets covered by this seal: All


Drawn	7/17/2019	ARL	Checked by
Revised			JGH
			BEI Project No.
			E19024

2019 Drainage District #31
Improvement Project
Title Sheet



BECK ENGINEERING, INC.
BEI

Beck Engineering, Inc.
3301 Zenith Avenue
P.O. Box 238
Spirit Lake, Iowa 51360
(712) 226-2506


Client:
DD#31
1802 Hill Ave.
Ste. 2101
Spokane, WA 99201

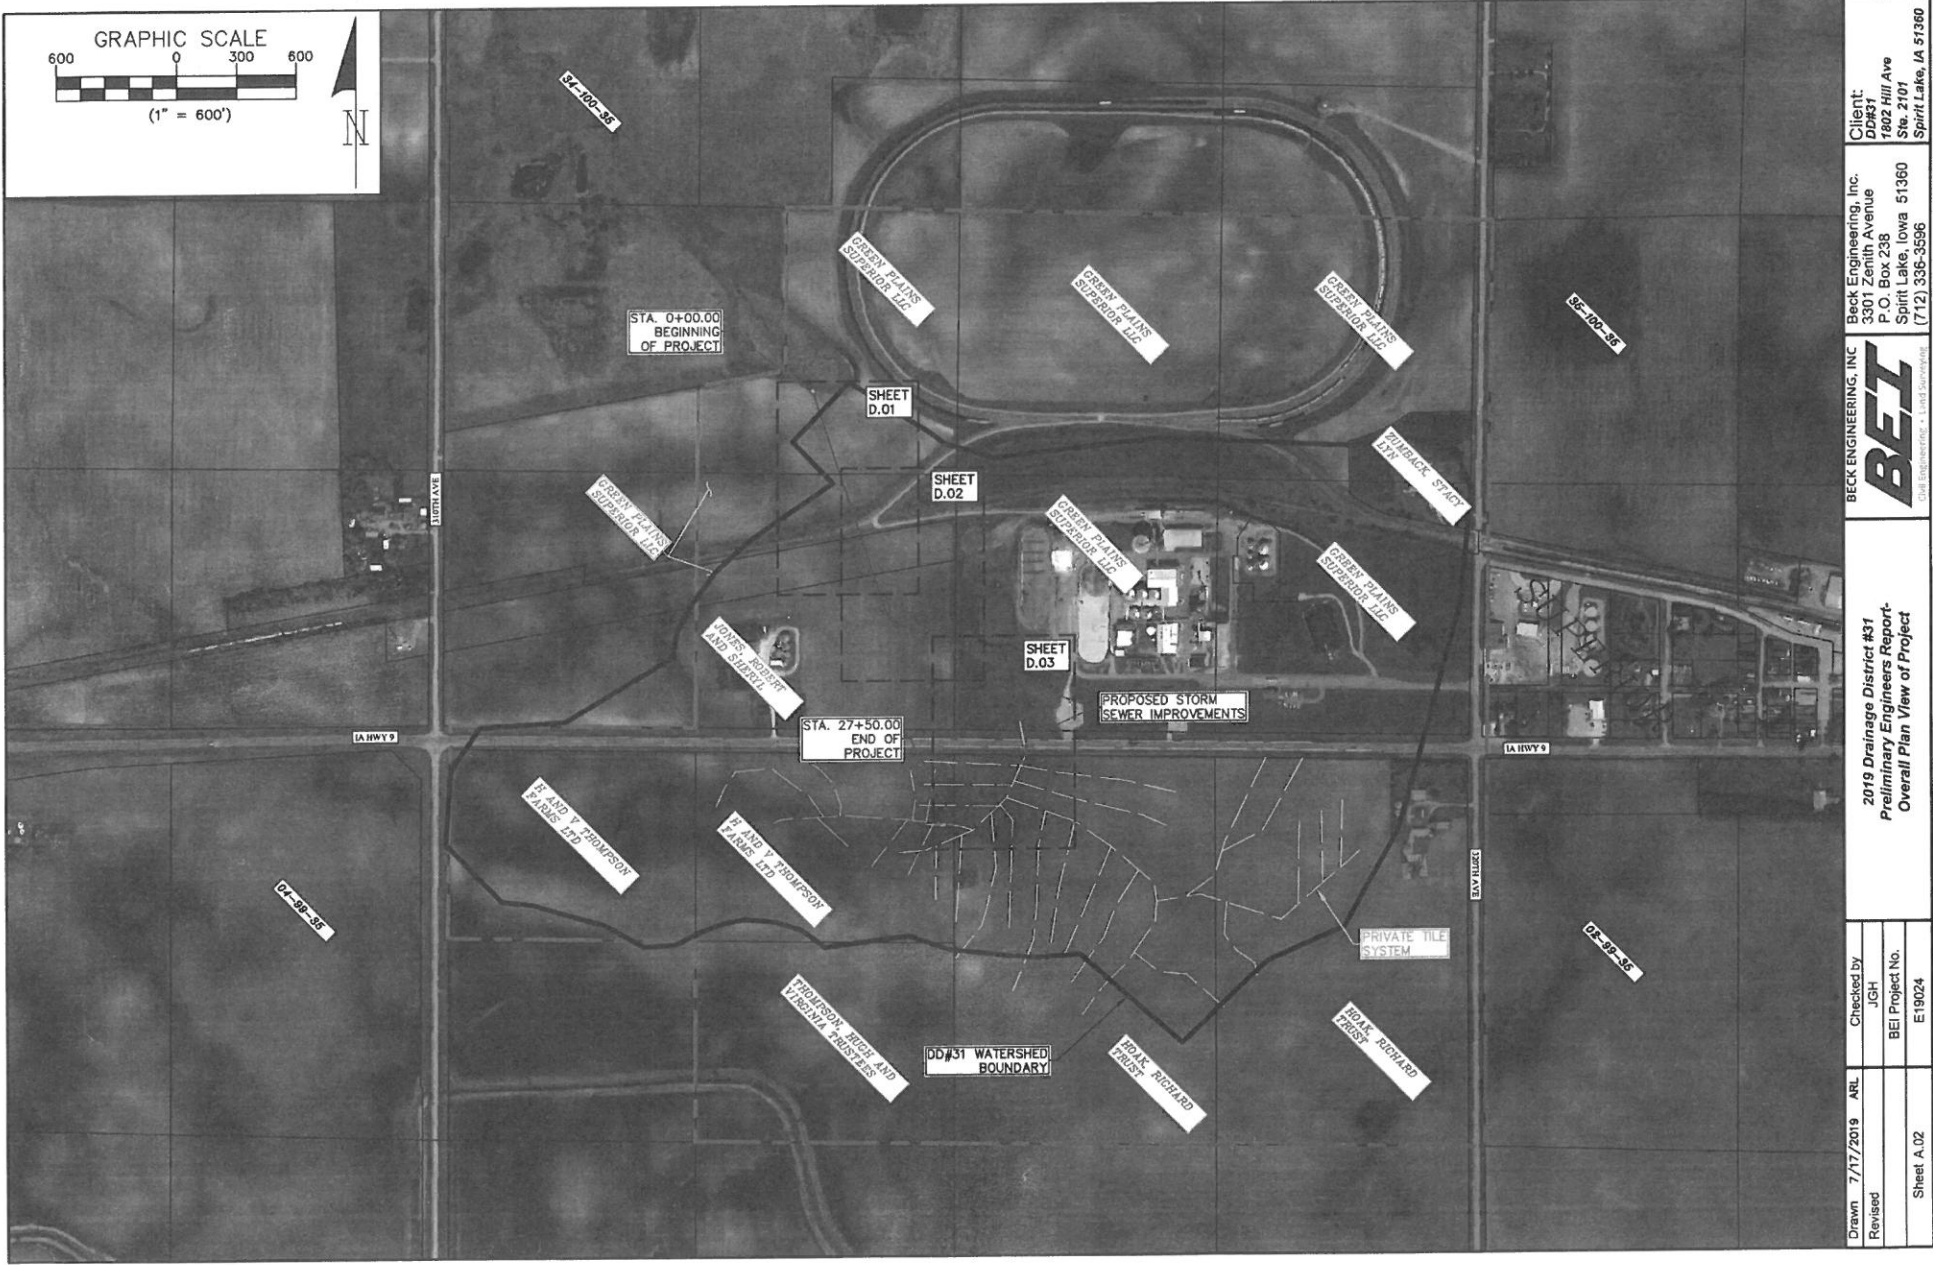




Drawn	7/17/2019	ARL	Checked by	JGH	2019 Drainage District #31 Preliminary Engineers Report- Overall Plan View of Project	BECK ENGINEERING, INC  Civil Engineering • Land Surveying	Beck Engineering, Inc. 3301 Zenith Avenue P.O. Box 238 Spirit Lake, Iowa 51360 (712) 336-3596	Client: DD#31 1802 Hill Ave Ste. 2101 Spirit Lake, IA 51360
Revised			BEI Project No.	E19024				
Sheet	A.02							

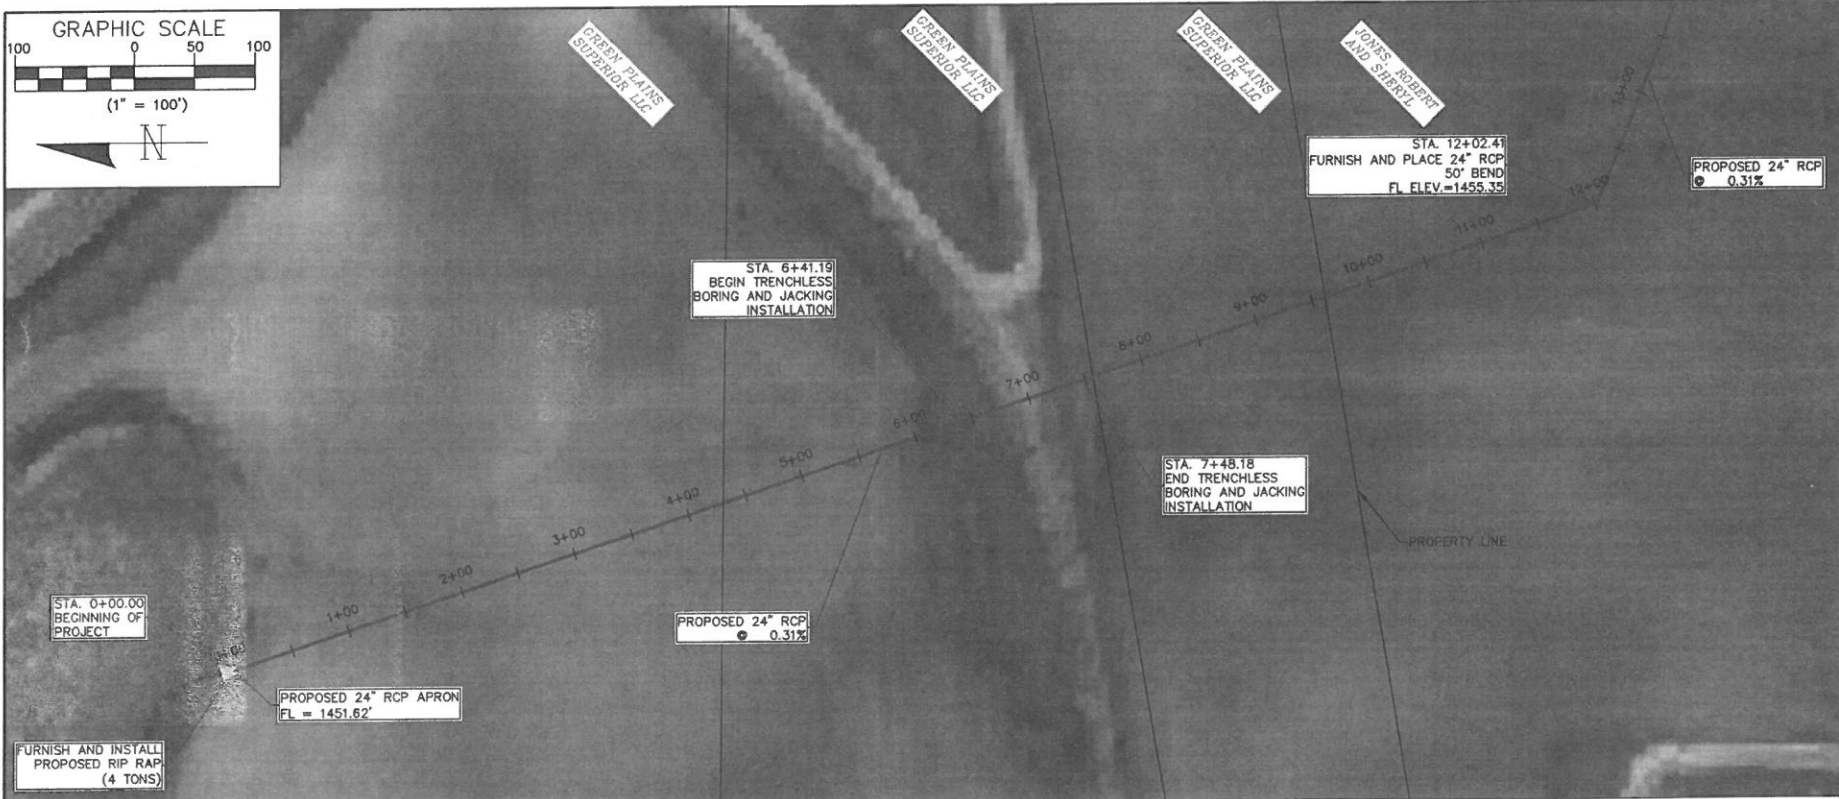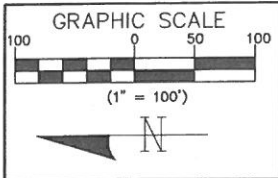




HORIZONTAL SCALE= 1"=80'
VERTICAL SCALE= 1"=20'

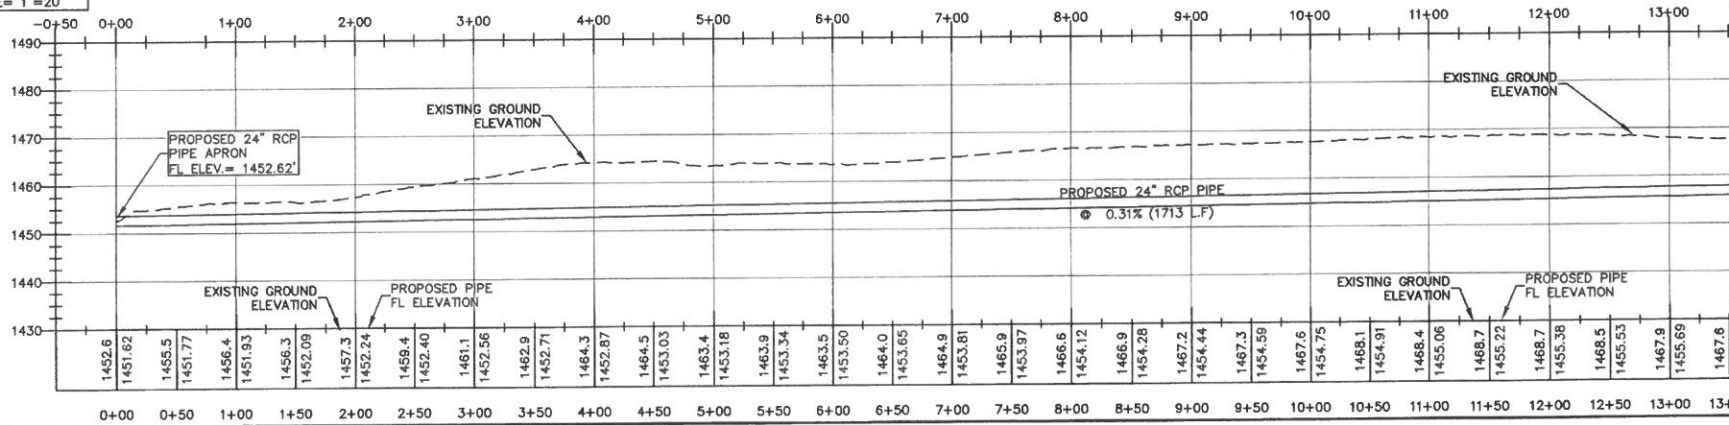

BECK ENGINEERING, INC. BET Civil Engineering & Land Surveying	Client: Beck Engineering, Inc. 3301 Zenith Avenue P.O. Box 238 Spirit Lake, Iowa 51360 (712) 336-3596
	2019 Drainage District #31 Preliminary Engineers Report- Plan and Profile Sheet
Drawn 7/17/2019 ARL Revised	Checked by JGH BEI Project No. E19024
Sheet D.01	

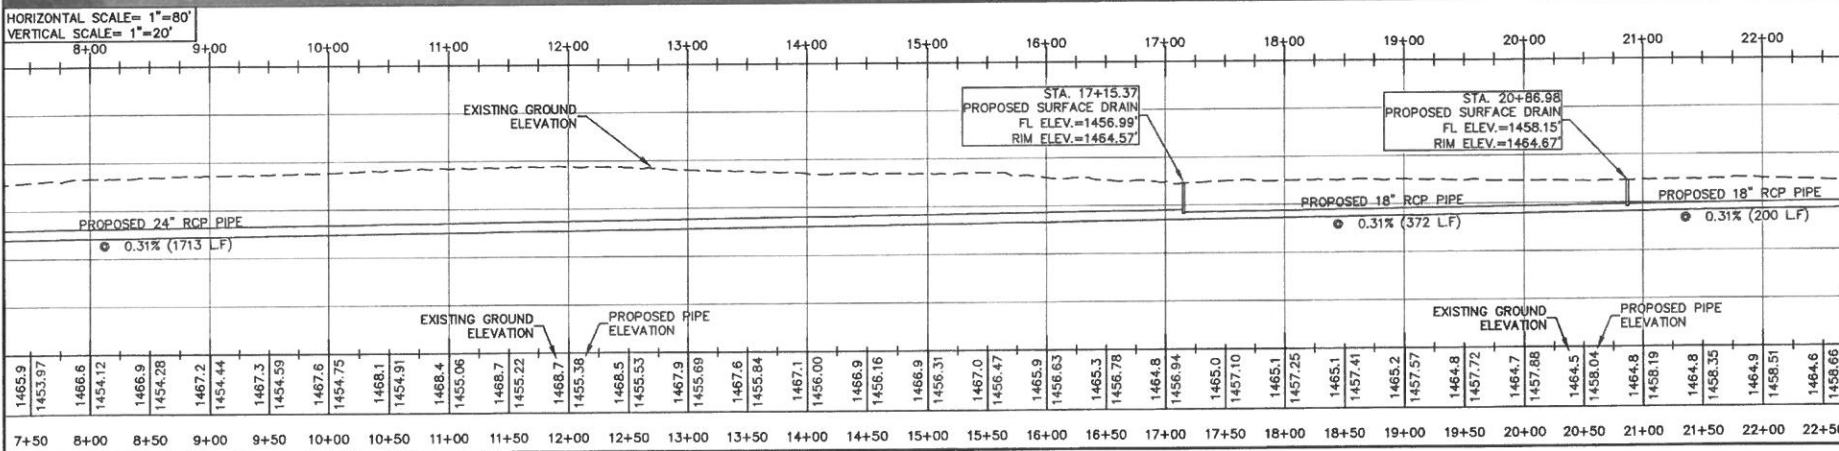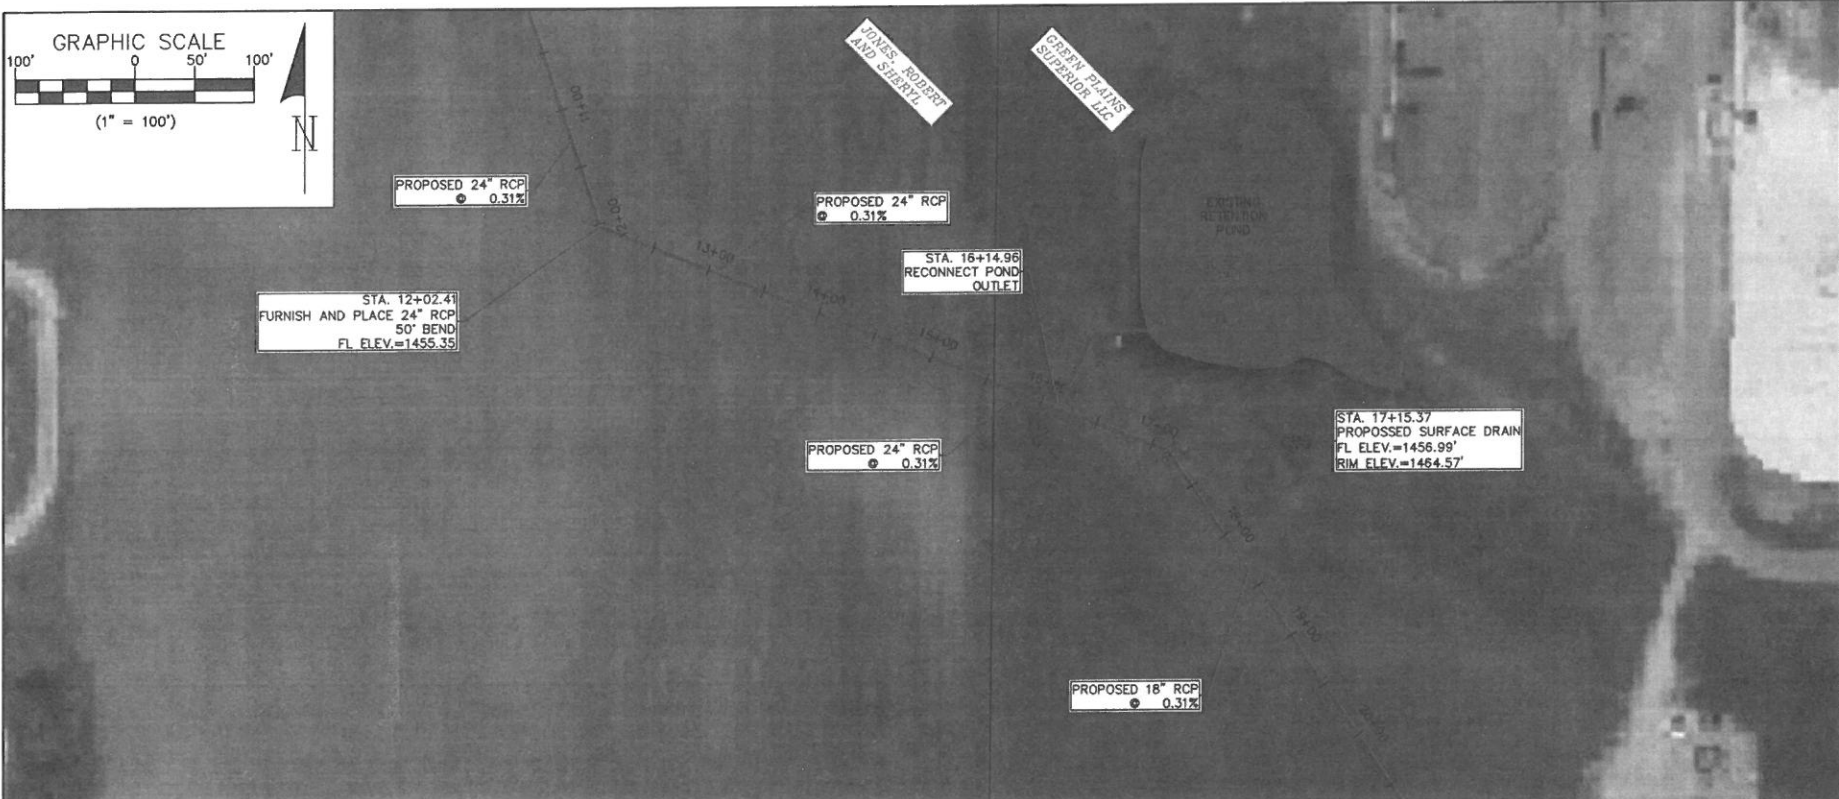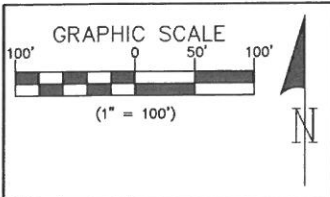

Client: DD31 1802 Hill Ave Ste. 2101 Spirit Lake, Iowa 51360	Beck Engineering, Inc. 3301 Zenith Avenue P.O. Box 238 Spirit Lake, Iowa 51360 (712) 336-3596	BEI Beck Engineering, Inc.	2019 Drainage District #31 Preliminary Engineers Report- Plan and Profile Sheet	Checked by JGH	Drawn 7/17/2019	Revised
				BEI Project No. E19024	Sheet D.02	

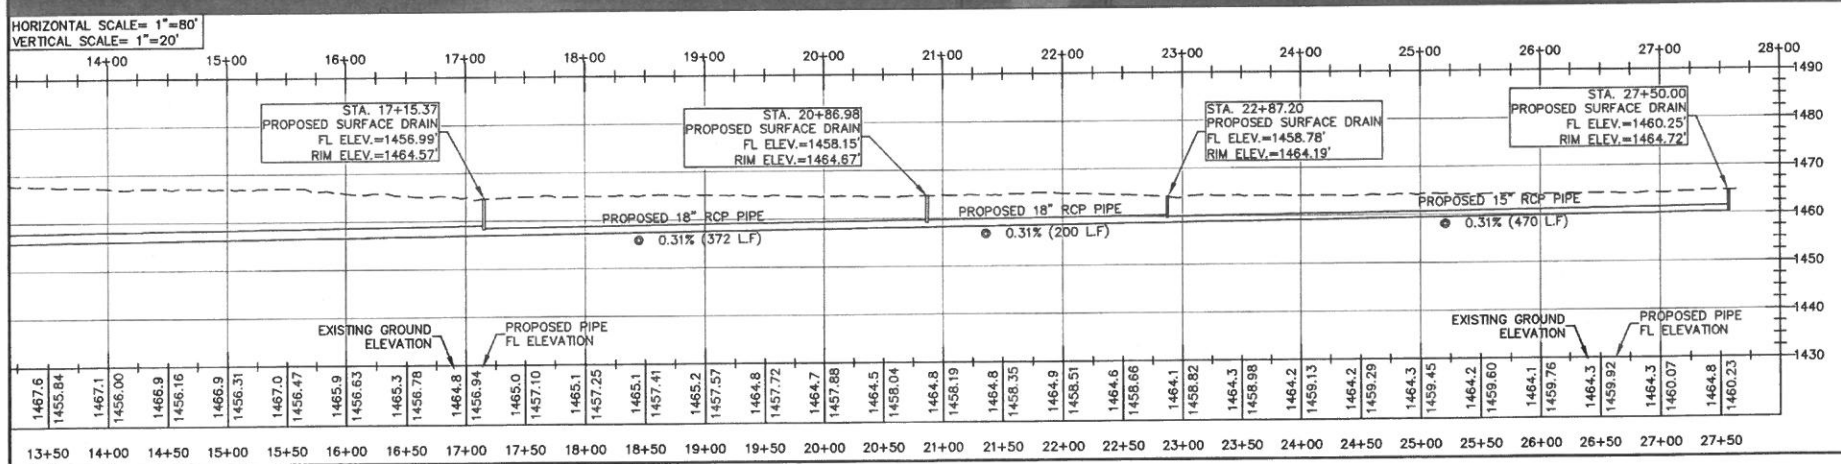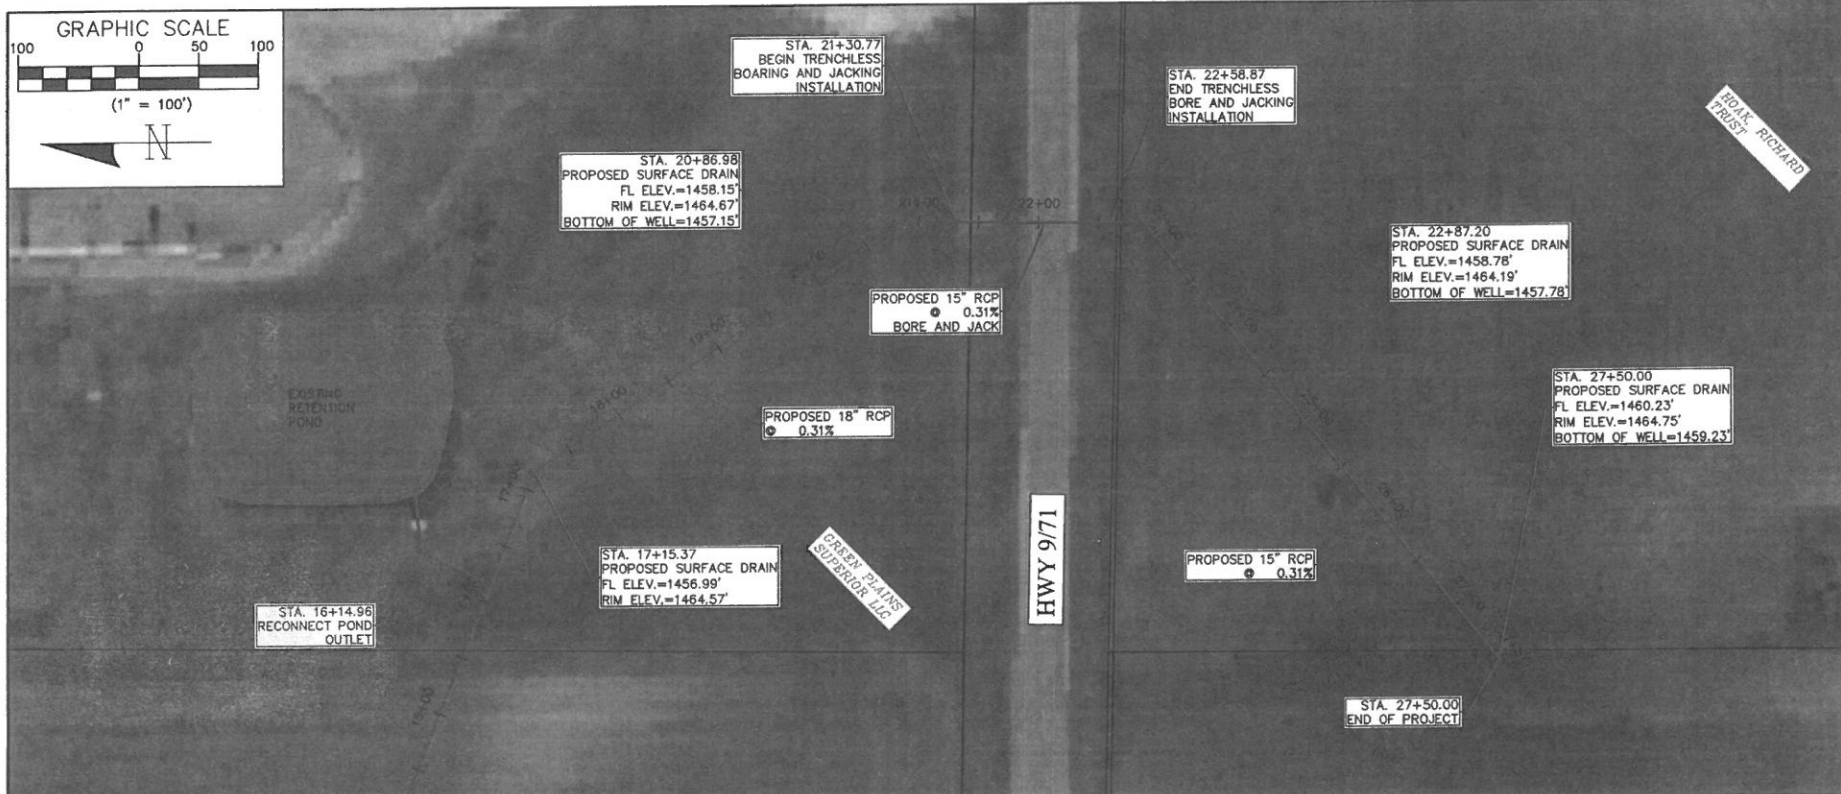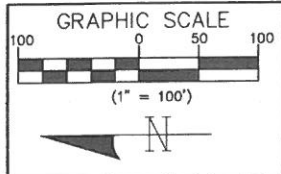

2019 Drainage District #31
Preliminary Engineers Report
Plan and Profile Sheet

BECK ENGINEERING, INC.
BEI
Civil Engineering & Land Surveying

Beck Engineering, Inc.
3301 Zenith Avenue
P.O. Box 238
Spirit Lake, Iowa 51360
(712) 336-3596

Client:
DD31
1802 Hill Ave
Ste. 2101
Spirit Lake, IA 51360

Drawn	7/17/2019	ARL
Checked by	JGH	
Revised		
BEI Project No.		
Sheet	D.03	E19024